



Lakelands Concrete Products, Inc.
7520 East Main St., Lima, NY 14485
Phone: 585-624-1990, Fax: 585-624-2102


Web: www.lakelandsconcrete.com
E-mail: sales@lakelandsconcrete.com

Date: 12/13/10

DWG: AGSILO

Bunker Silo

AGSILO

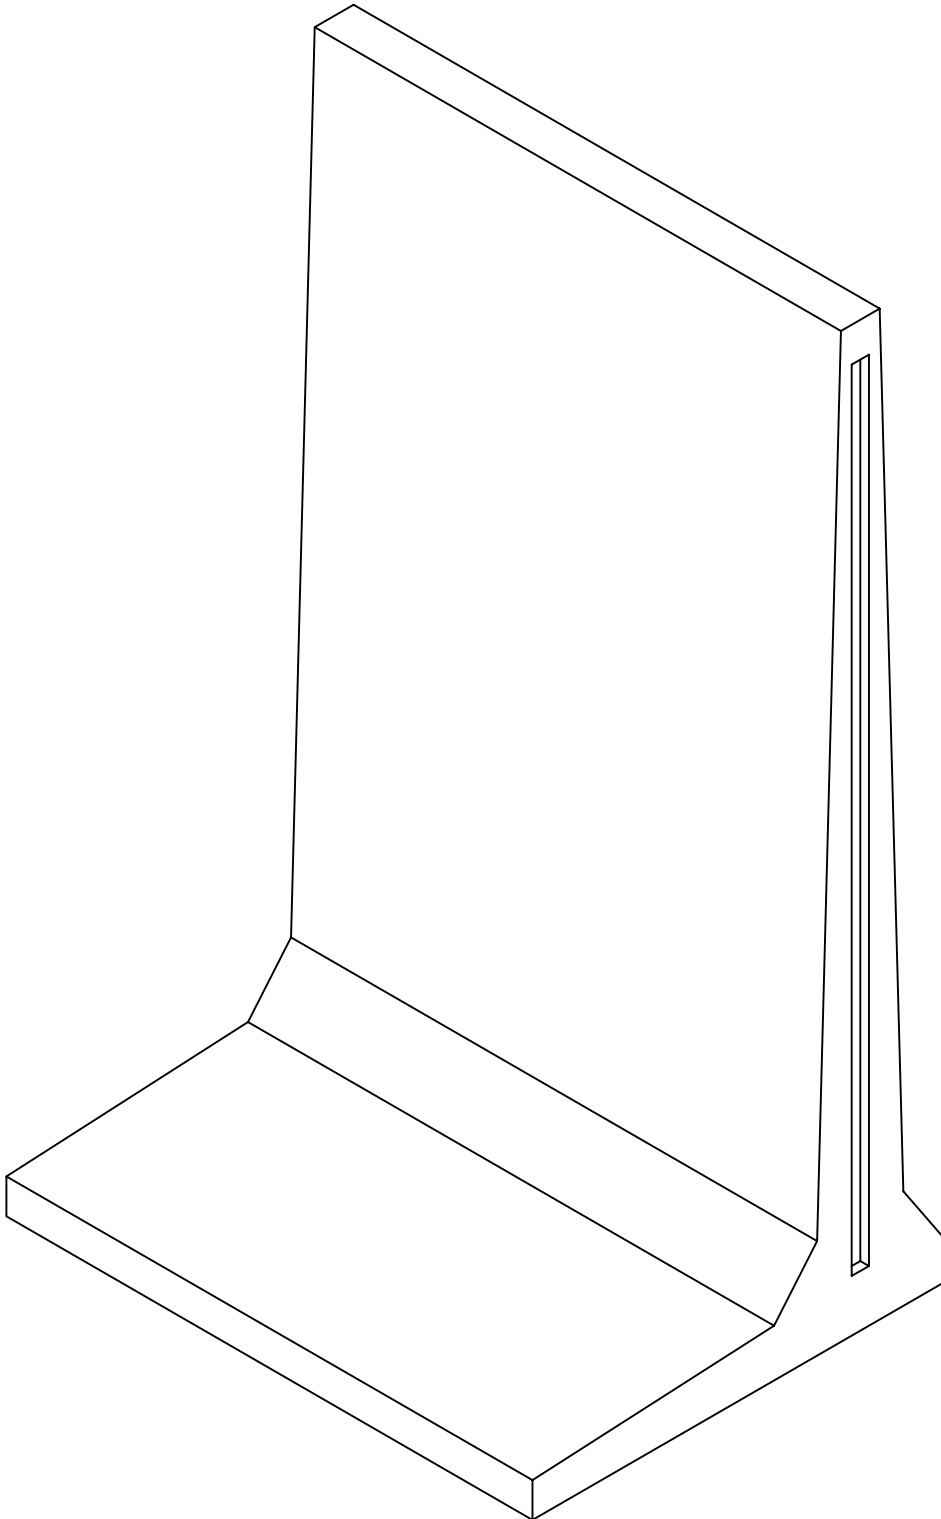



Lakelands Concrete Products, Inc.
 7520 East Main St., Lima, NY 14485
 Phone: 585-624-1990, Fax: 585-624-2102

Web: www.lakelandsconcrete.com
 E-mail: sales@lakelandsconcrete.com

Date: 9/2/09

DWG: AGSILO

Bunker Silo

AGSILO


Specifications:

Design Criteria: 5000 Psi @28 Days


Entrained Air: 5% - 9%

Reinforcement: BAR-ASTM A615 GR60

WWR-ASTM A185/A497 GR65

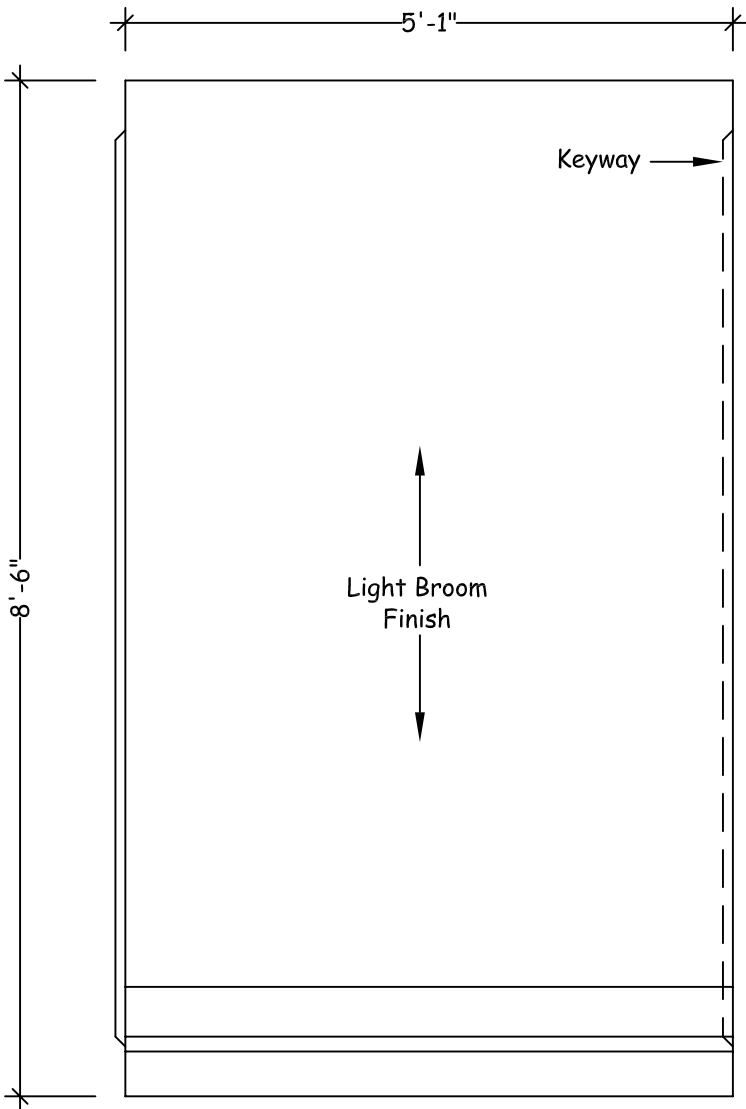

Elevation View

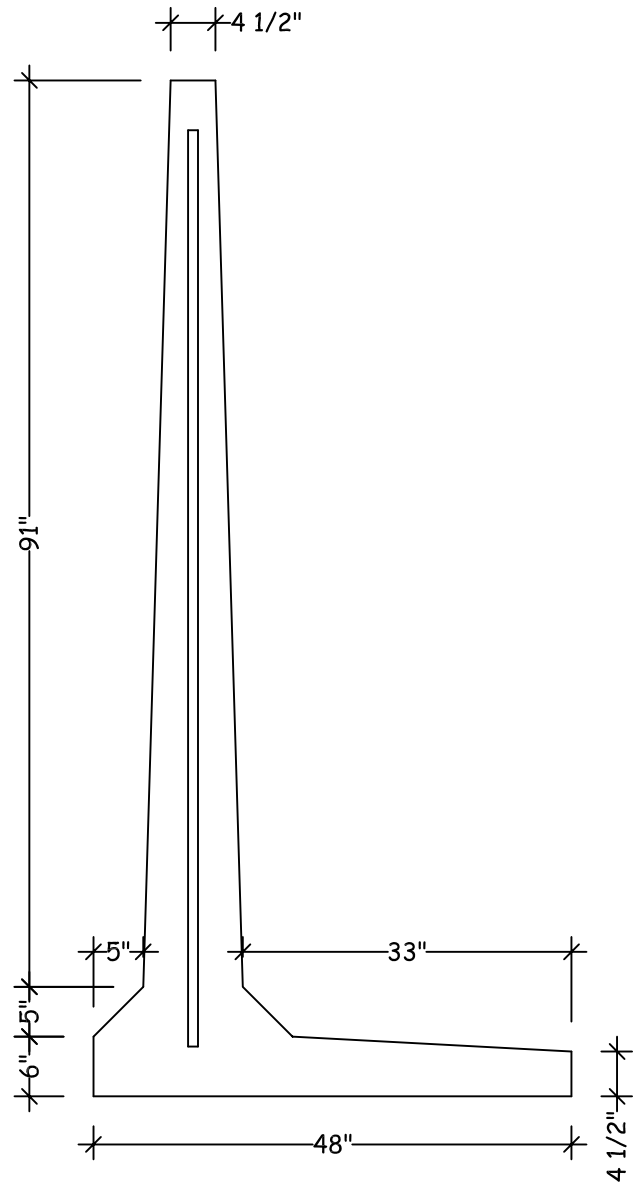

End View

Weights:
 Silo: 5300lbs